


## Cuts, notches and holes in e-beam bearers and joists

### Introduction


Cuts, notches and holes in Wesbeam e-beam bearers and joists can be made in accordance with AS1684.2:2021-Residential timber-framed construction – Part 2: Non-Cyclonic areas.

Cuts, notches and holes shall not exceed the sizes, nor be at closer spacing that those outlined below.

### Cuts and Notches

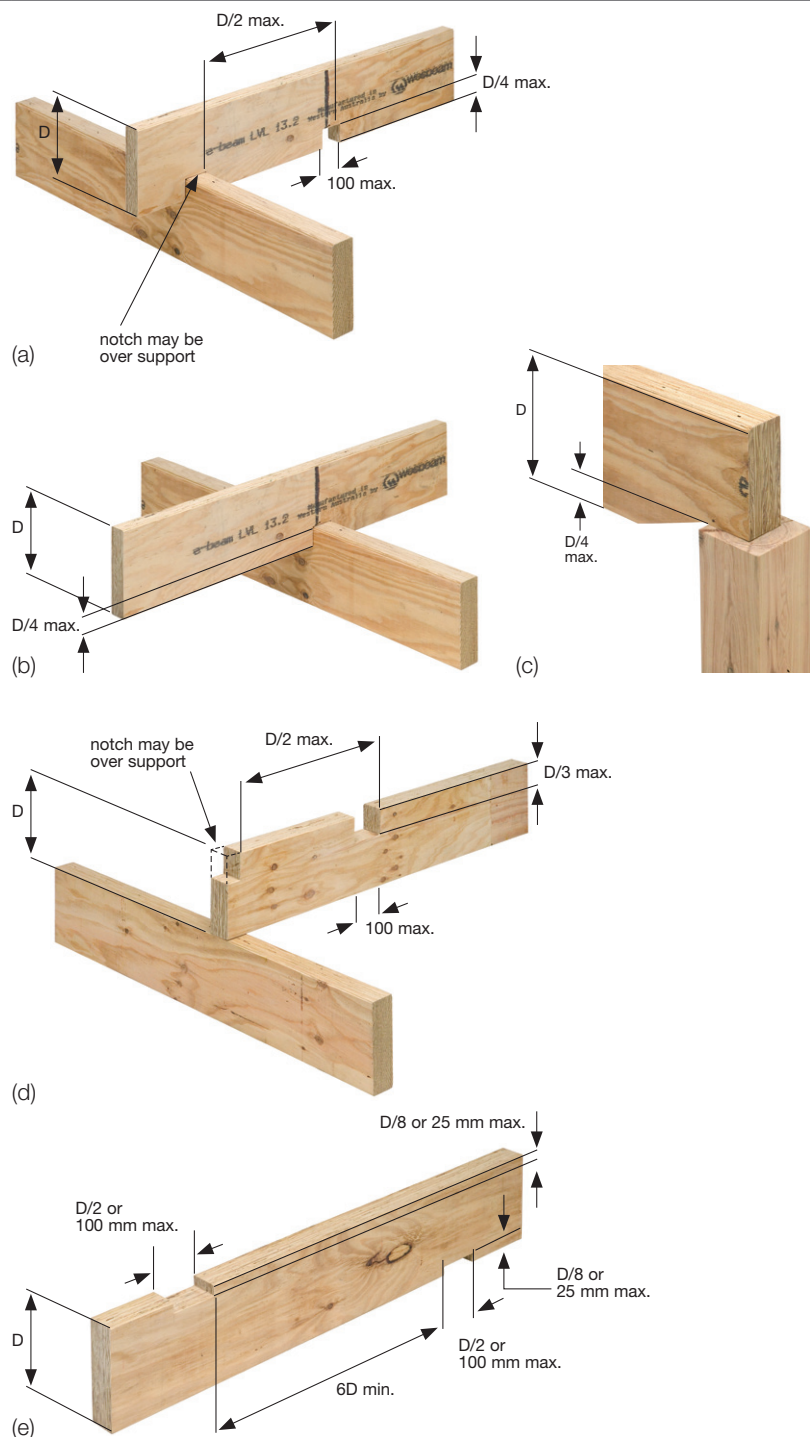

Holes

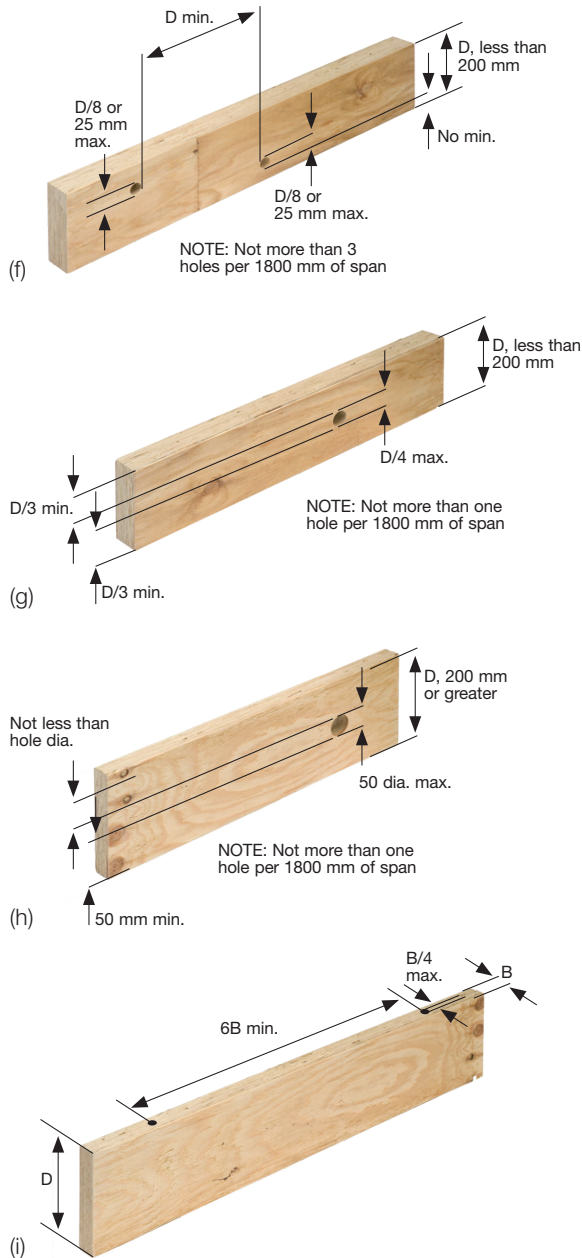

© Wesbeam Pty Limited  
ABN 89 004 268 017  
WESB0616 May 2023

**WESTERN AUSTRALIA**  
190 Pederick Road  
Neerabup | WA | 6031  
T 08 9306 0400  
F 08 9306 0444  
E sales.wa@wesbeam.com

**QUEENSLAND**  
3 Bult Drive  
Brendale | QLD | 4500  
T 07 3385 3900  
F 07 3385 3911  
E sales.qld@wesbeam.com

**SOUTH AUSTRALIA**  
200 Cavan Road  
Dry Creek | SA | 5094  
T 08 8214 8500  
E sales.sa@wesbeam.com

**VICTORIA**  
Rear | 35 Greens Road  
Dandenong South | VIC | 3175  
T 03 8782 9500  
E sales.vic@wesbeam.com

**NEW SOUTH WALES**  
8-24 Dunheved Circuit  
St Marys | NSW | 2760  
T 02 8856 8400  
E sales.nsw@wesbeam.com

**TECH HOTLINE**  
T 1300 356 460